

# Success Floorings


Manufacturers & Exporters of Quality Parquet Wooden Flooring Strips  
Tonque & Grooved Strips and Wall Panelling Strips.

PLOT NO.23, THIRUVALLUVAR NAGAR, KOLATHUR, CHENNAI-600 099. INDIA  
(NEAR PARVATHI AMMAN TEMPLE)

PH. MOB. +91 9444181378 , 8248725840 WHATSUP EMAIL: [successfloorings06@gmail.com](mailto:successfloorings06@gmail.com)



## TOTAL HEIGHT OF THE FLOOR 83 MM OR 3.25" APROX

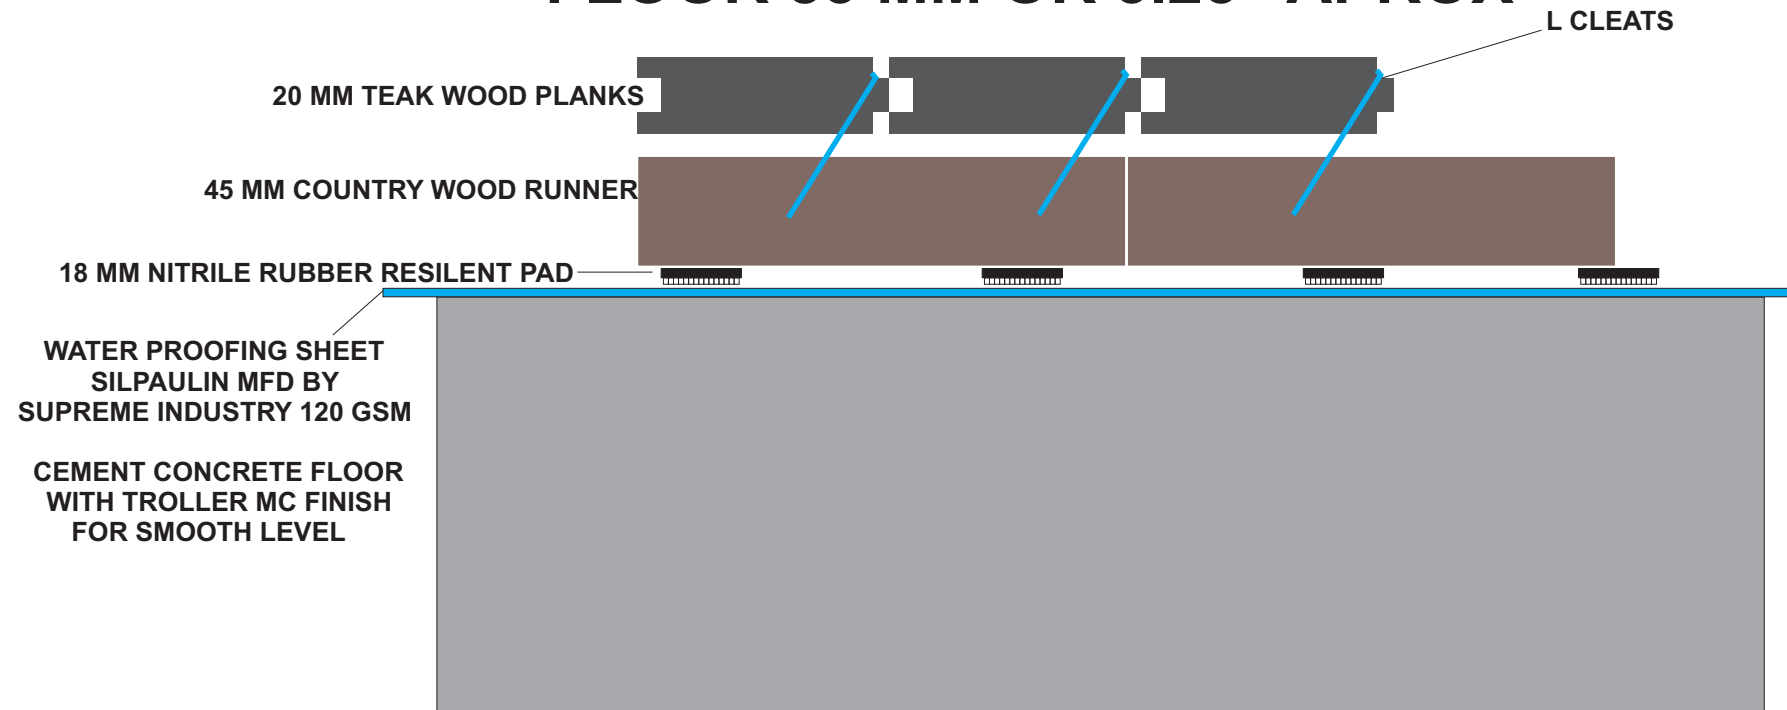


# Success Floorings


Manufacturers & Exporters of Quality Parquet Wooden Flooring Strips  
Tonque & Grooved Strips and Wall Panelling Strips.

PLOT NO.23, THIRUVALLUVAR NAGAR, KOLATHUR, CHENNAI-600 099. INDIA  
(NEAR PARVATHI AMMAN TEMPLE)

PH. MOB. +91 9444181378 , 8248725840 WHATSUP EMAIL: [successfloorings06@gmail.com](mailto:successfloorings06@gmail.com)

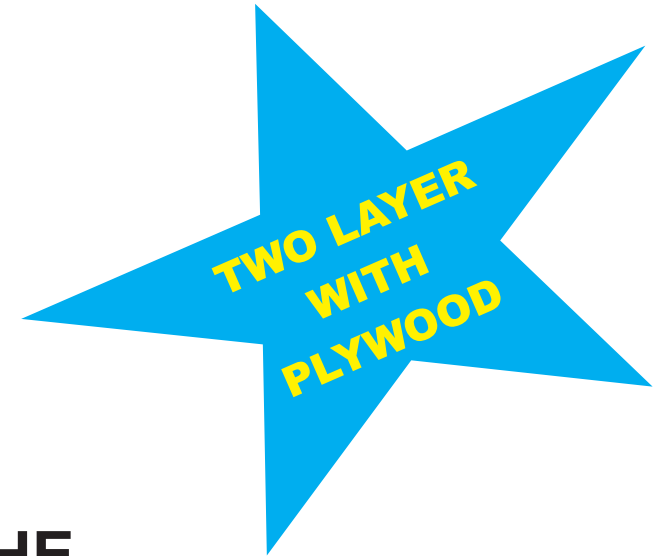

## TOTAL HEIGHT OF THE FLOOR 70 MM OR 2.75" APROX

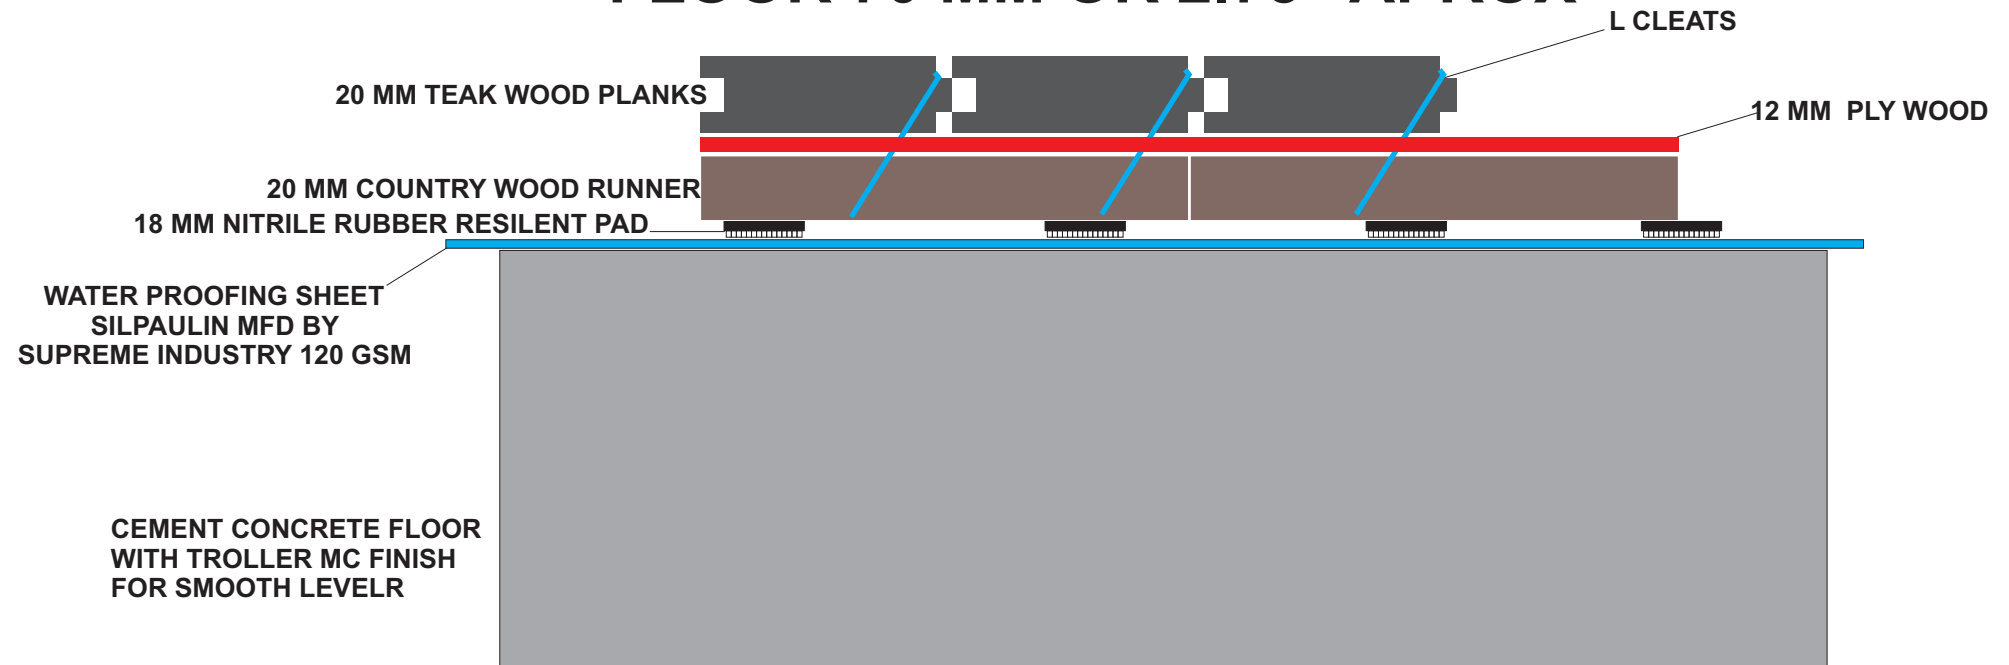


# Success Floorings

Manufacturers & Exporters of Quality Parquet Wooden Flooring Strips  
Tonque & Grooved Strips and Wall Panelling Strips.

PLOT NO.23, THIRUVALLUVAR NAGAR, KOLATHUR, CHENNAI-600 099. INDIA  
(NEAR PARVATHI AMMAN TEMPLE)

PH. MOB. +91 9444181378 , 8248725840 WHATSUP EMAIL: [successfloorings06@gmail.com](mailto:successfloorings06@gmail.com)

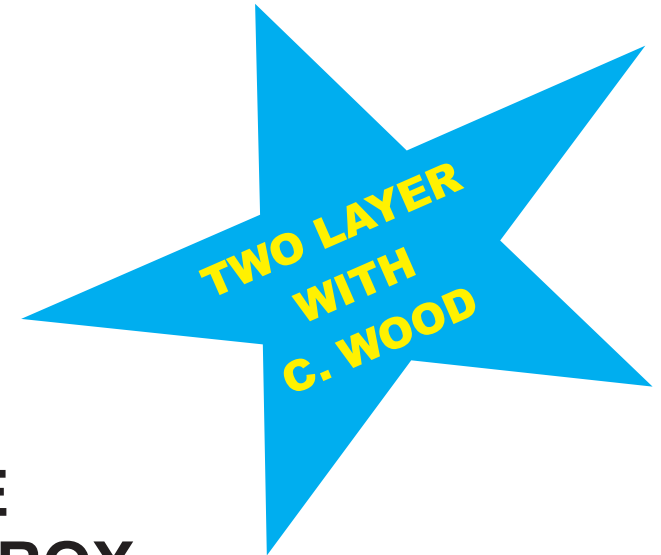

## TOTAL HEIGHT OF THE FLOOR 128 MM OR 5.0" APROX

